


DATE:	11/10/20
FILE:	82061_129_LOT_PROD.DWG
PROJECT NO.:	82061.129
CAD:	BEG
QUALITY ASSURANCE:	
REVISIONS	
DATE	DESCRIPTION

LOT 19, BLOCK 28, HIGH SIERRA SUB., 14TH FILING
1019 MATADOR AVENUE
BILLINGS, YELLOWSTONE COUNTY, MONTANA
HOUSE LAYOUT AND STAKING PLAN

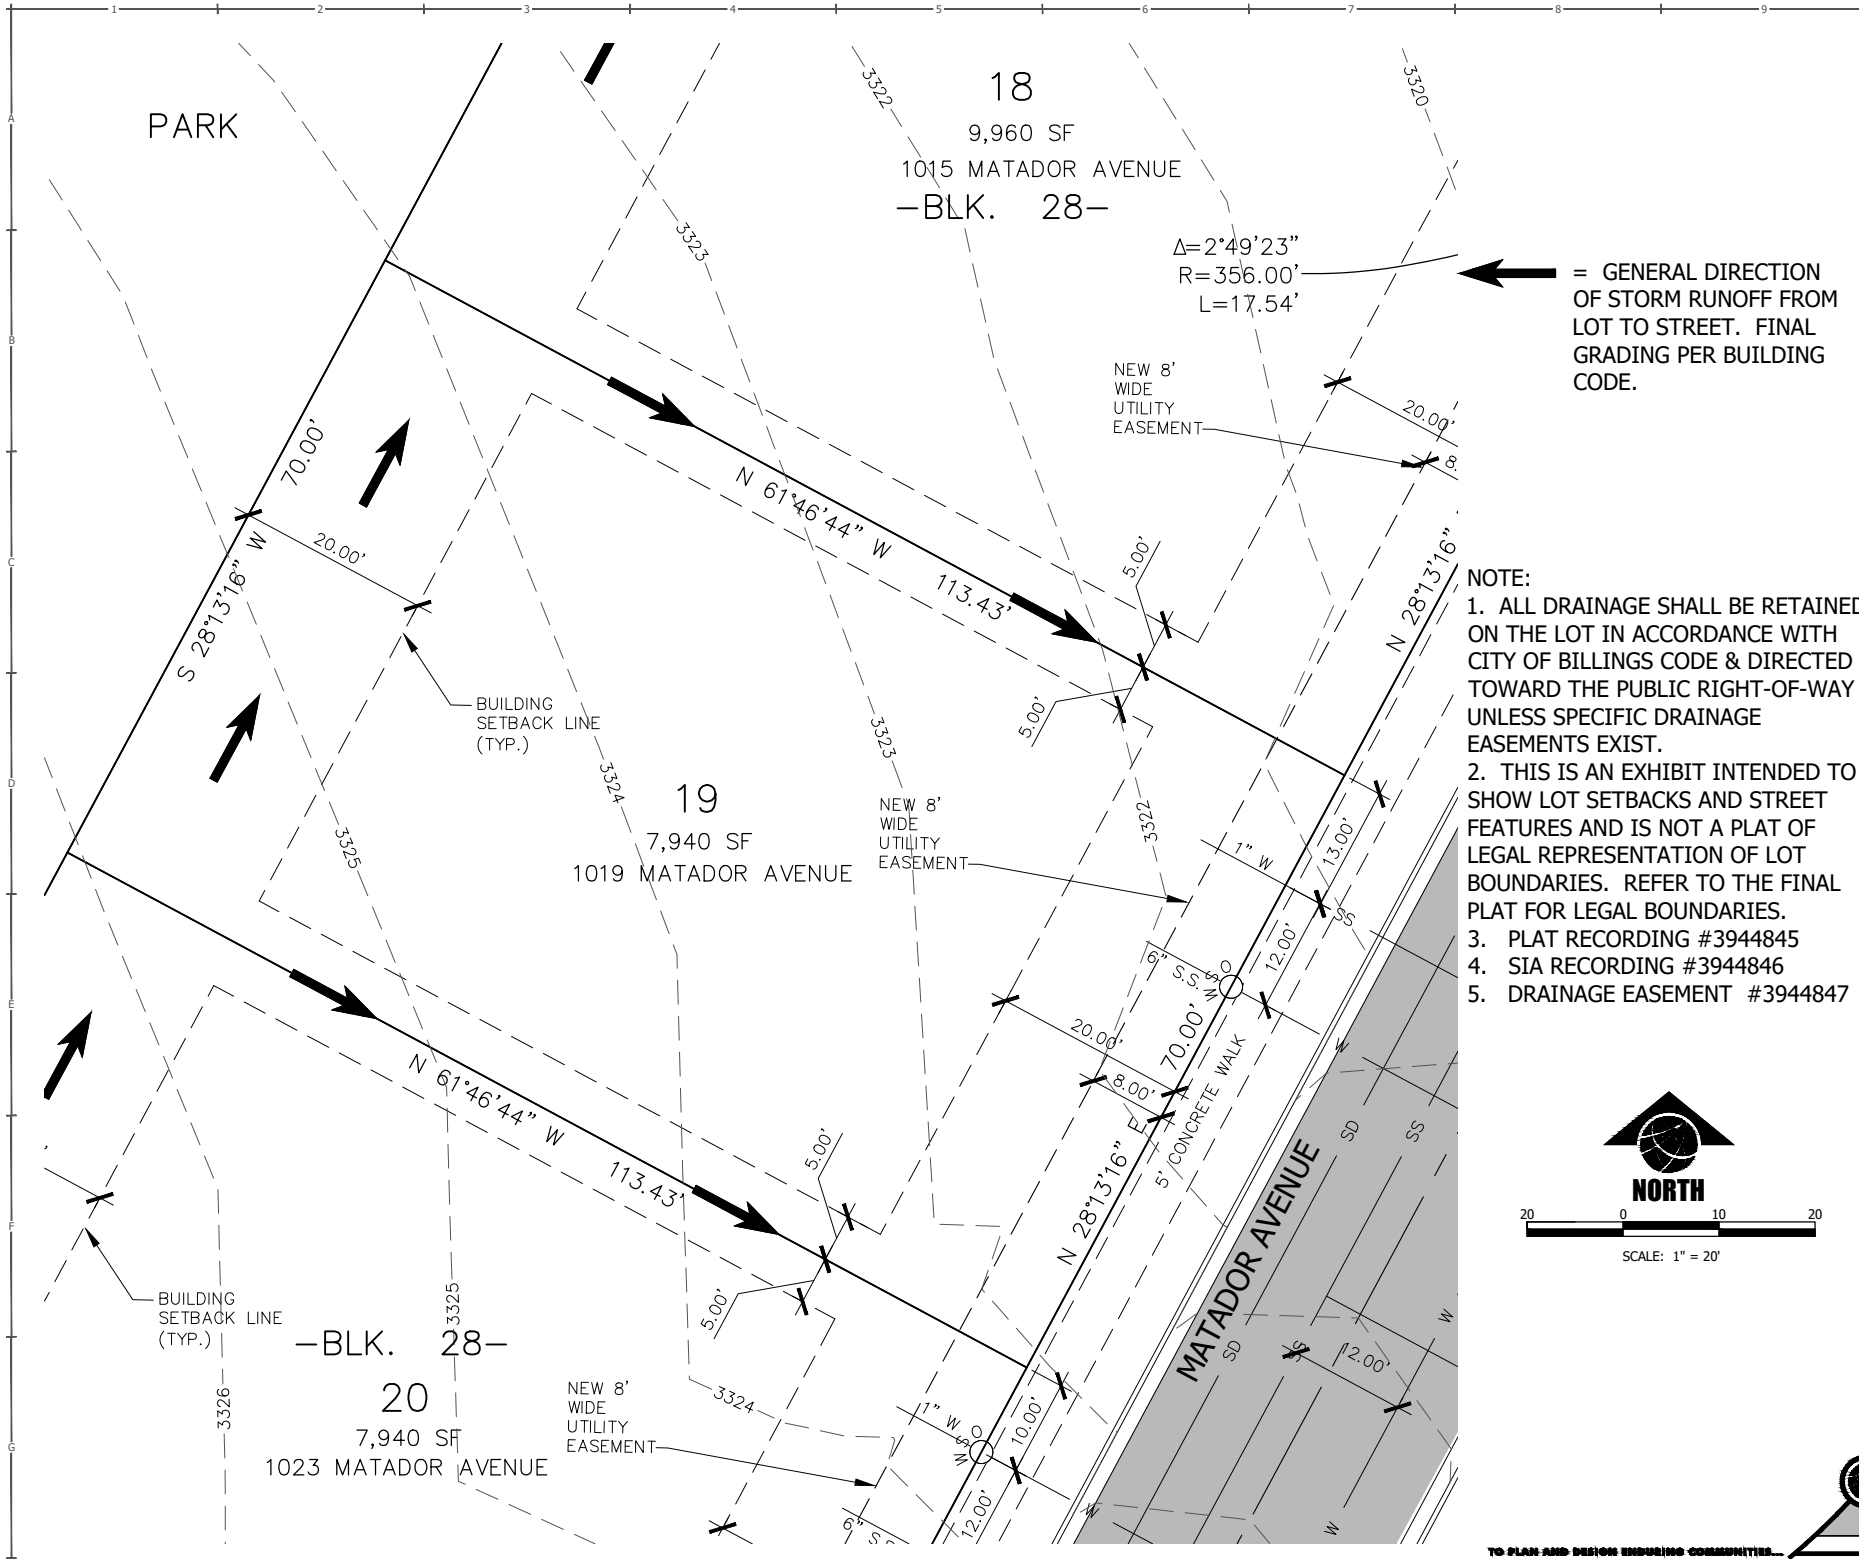

← = GENERAL DIRECTION OF STORM RUNOFF FROM LOT TO STREET. FINAL GRADING PER BUILDING CODE.

- NOTE:
1. ALL DRAINAGE SHALL BE RETAINED ON THE LOT IN ACCORDANCE WITH CITY OF BILLINGS CODE & DIRECTED TOWARD THE PUBLIC RIGHT-OF-WAY UNLESS SPECIFIC DRAINAGE EASEMENTS EXIST.
 2. THIS IS AN EXHIBIT INTENDED TO SHOW LOT SETBACKS AND STREET FEATURES AND IS NOT A PLAT OF LEGAL REPRESENTATION OF LOT BOUNDARIES. REFER TO THE FINAL PLAT FOR LEGAL BOUNDARIES.
 3. PLAT RECORDING #3944845
 4. SIA RECORDING #3944846
 5. DRAINAGE EASEMENT #3944847

